
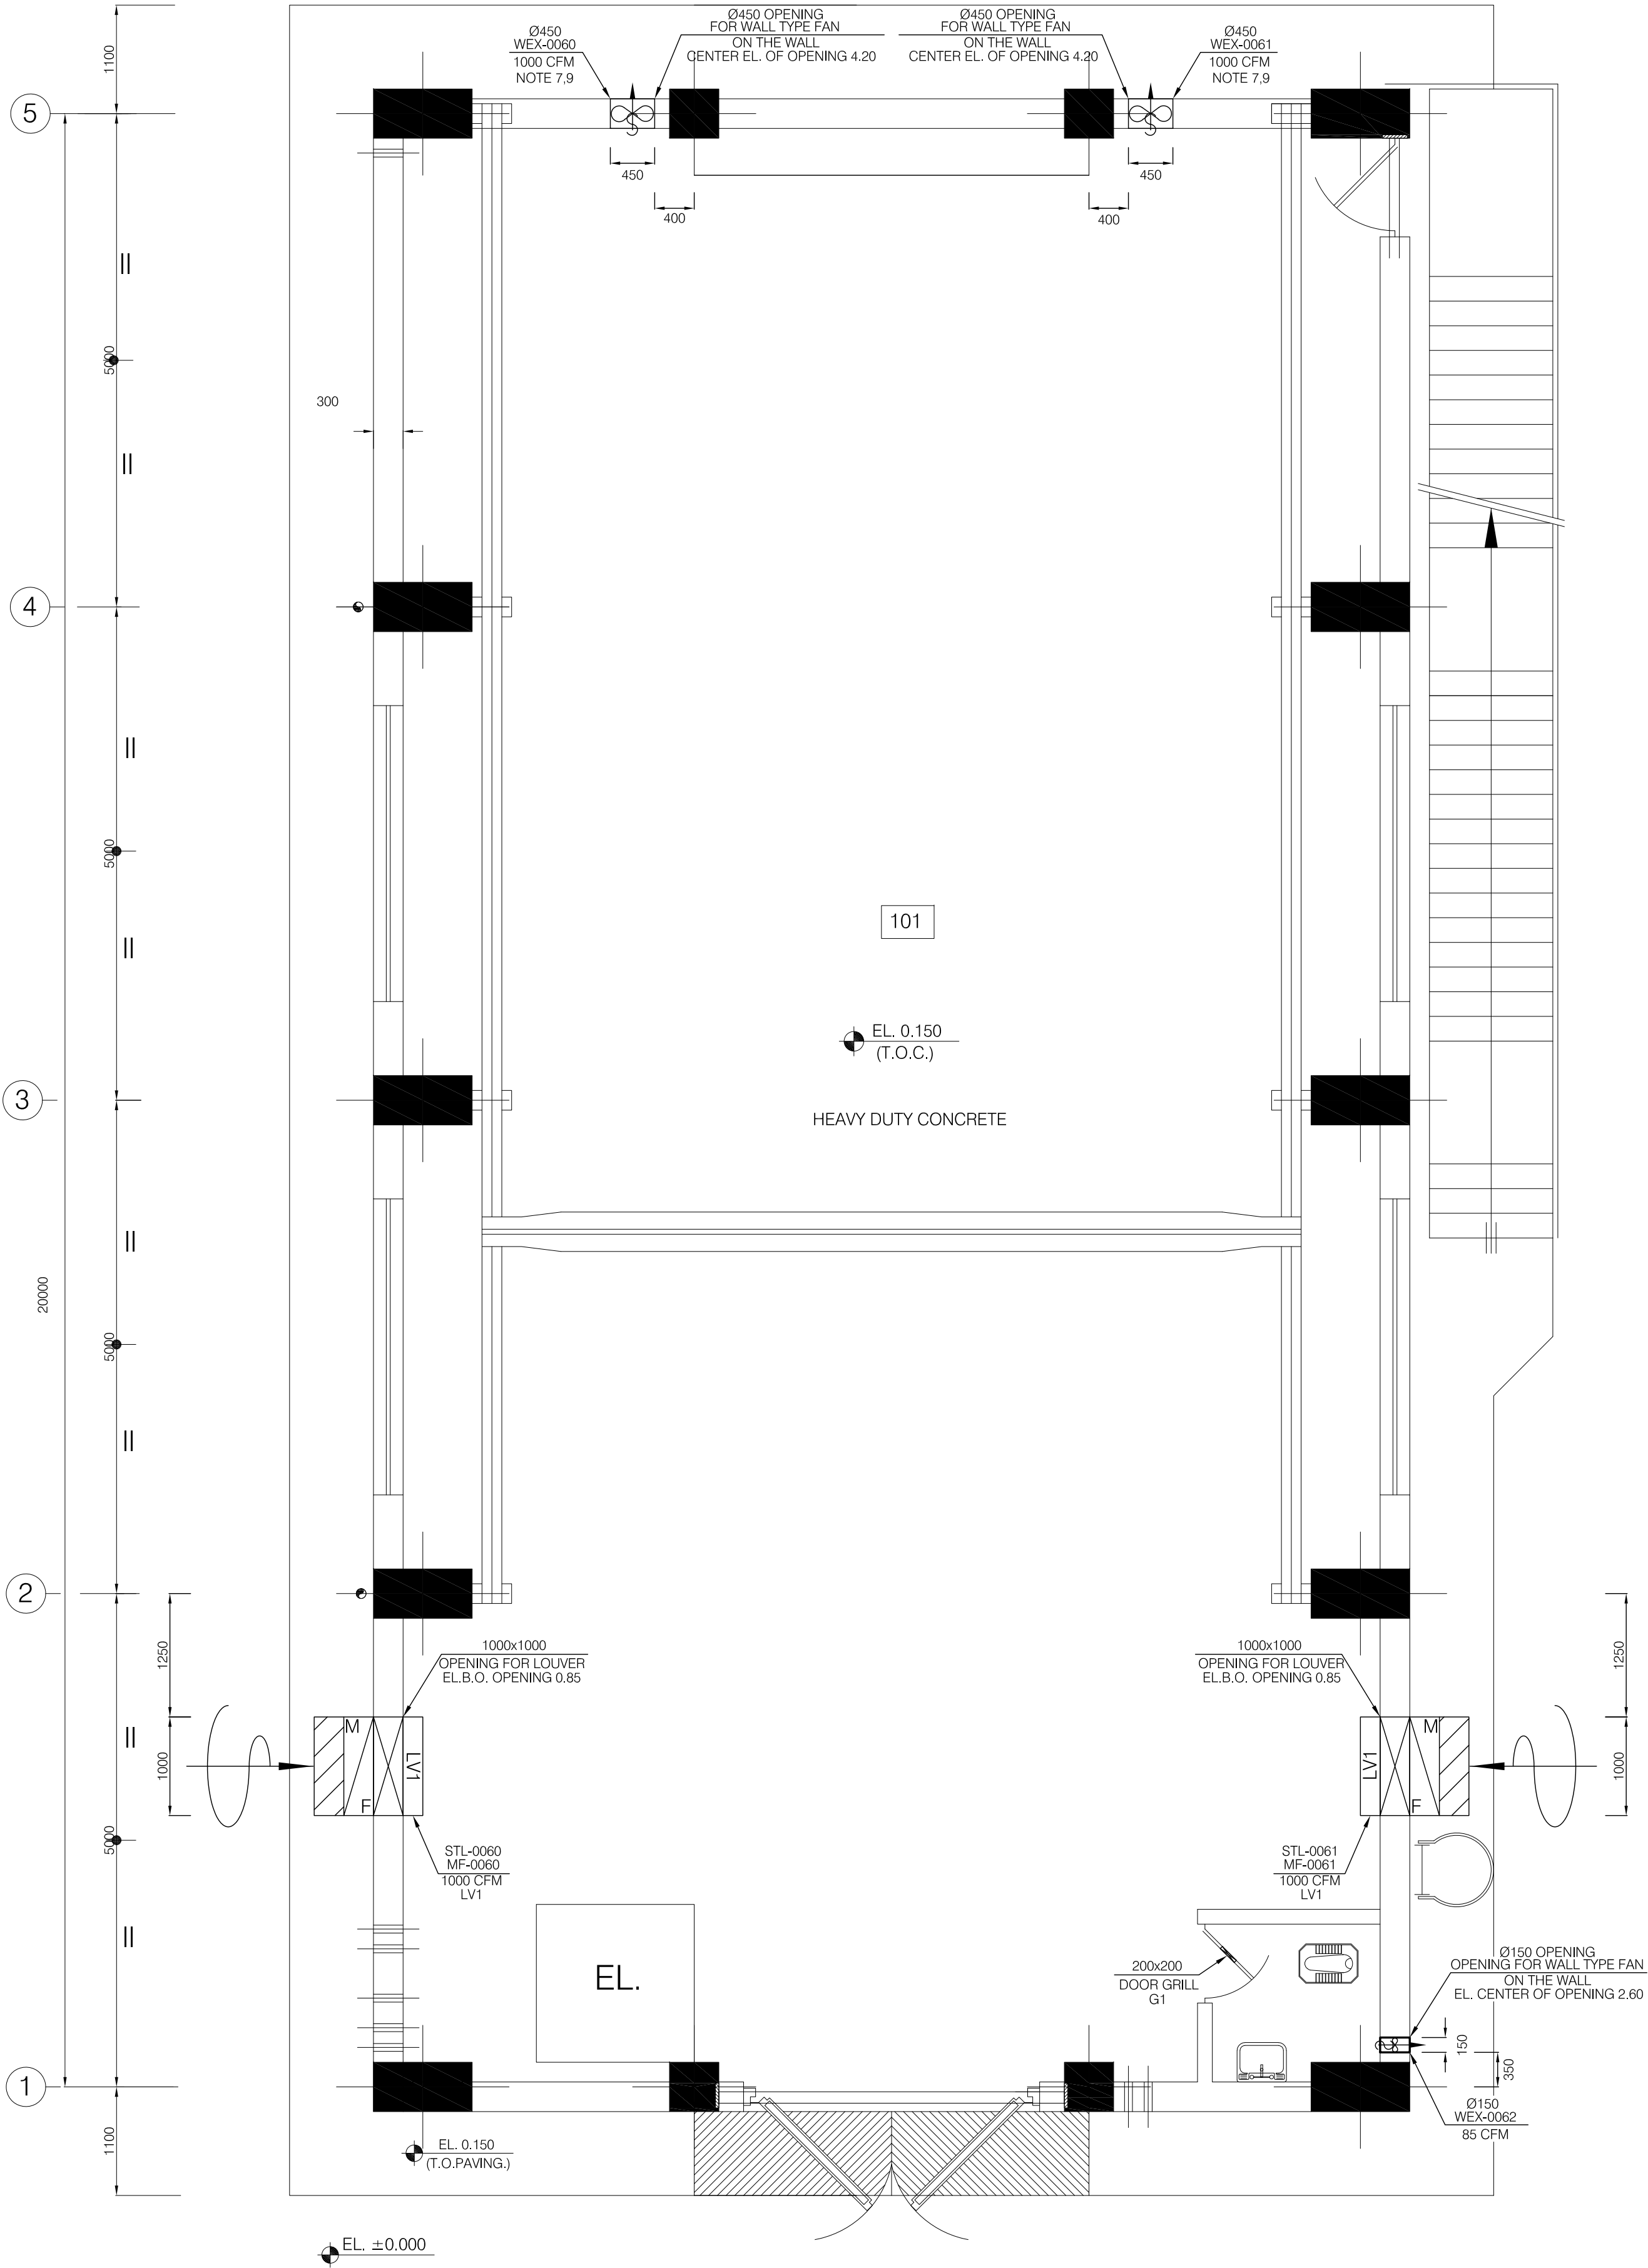


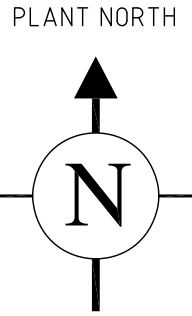

GROUND FLOOR PLAN

SC. 1:50

REFERENCE DRAWING

DWG. NO.

WAREHOUSE G.A. PLAN & SECTIONS

1205-00-ST-DWG-960

NOTES:

- FOR GENERAL NOTES & SYMBOLS REFER TO 1203-00-HV-SDG-785.
- ALL DIMENSIONS ARE IN mm.
- FOR DETAIL OF DUCT FABRICATION, INSULATION AND SUPPORT REFER TO 1203-00-HV-SDG-786.
- FOR EXACT LOCATION OF OPENINGS REFER TO CIVIL DWG.
- THIS DWG. IS VALID ONLY FOR HVAC PURPOSES.
- ALL EQUIPMENT ELECTRICAL DATA MENTIONED IN THIS DRAWING WILL BE FINALIZED BY VENDOR.
- THE CAPACITY OF EXHAUST FANS ARE EXACTLY AS PER CLIENT REQUEST, AS PER HIS LETTER NO. OT-PS-L-10140 DATED 30.07.2017.
- AS PER CLIENT LETTER MENTIONED IN NOTE 7 ABOVE, FOR WAREHOUSE, AND CYLINDER STORAGE AREA, WE JUST HAVE BEEN REQUESTED FOR DELIVER A 63 A POWER FEEDER TO CLIENT. SO, NOTHING HAS BEEN CONSIDERED FOR THESE SPACES. THE FEEDER WILL BE DELIVERED IN WAREHOUSE POWER DISTRIBUTION PANEL.
- WEX-0060 & WEX-0061 WILL BE STARTED, OR STOPPED MANUALLY FROM WAREHOUSE POWER DISTRIBUTION PANEL.
- WILL BE POWERED BY WAREHOUSE POWER DISTRIBUTION PANEL.
- START / STOP WILL BE PROVIDED BY LIGHTING FIXTURES.

BILL OF MATERIAL FOR GRILLES & LOUVERS

TAG NO.	TYPE	SIZE	QUANTITY
G1	GRILL	200x200	1
LV1	LOUVER	1000x1000	2

BILL OF MATERIAL FOR FANS & FILTER UNITS

TAG NO.	TYPE	CFM	QTY.	LOCATION
WEX-0060	WALL TYPE EXHAUST FAN	1000	1	ON THE WALL
WEX-0061	WALL TYPE EXHAUST FAN	1000	1	ON THE WALL
WEX-0062	WALL TYPE EXHAUST FAN	40	1	ON THE WALL

BILL OF MATERIAL FOR SAND TRAP LOUVERS

TAG NO.	TYPE	QTY.	CFM	SIZE	LOCATION
STL-0060	SAND TRAP LOUVER	1	1000	1000x1000	SHOP AREA
STL-0061	SAND TRAP LOUVER	1	1000	1000x1000	SHOP AREA

BILL OF MATERIAL FOR METAL FILTERS

TAG NO.	TYPE	QTY.	CFM	SIZE	LOCATION
MF-0060	METAL FILTER	1	1000	1000x1000	SHOP AREA
MF-0061	METAL FILTER	1	1000	1000x1000	SHOP AREA

HVAC CONSUMER LIST & CONTROL FEATURES

TAG NO	EQUIPMENT DESCRIPTION	QUANTITY	VOLTAGE	PHASE	RATING (KW)	EMERGENCY / NORMAL	LOCAL CONT ST				LOCAL CONT PANEL				REMARKS				
							ON	OFF	ON	OFF	INDICATION	TRIP	ON	OFF		ON	OFF	INDICATION	TRIP
1	WEX-0060	SHOP AREA EXHAUST FAN	1	400	3	0.5	N										NOTE 9, 10		
1	WEX-0061	SHOP AREA EXHAUST FAN	1	400	3	0.5	N										NOTE 9, 10		
2	WEX-0062	TOILET EXHAUST FAN	1	220	1	0.05	N										NOTE 10, 11		

ROOM LEGEND

- 101 SHOP
- 201 WAREHOUSE (NOTE 8)
- 202 CYLINDER STORAGE (NOTE 8)

ED	EXT	IFE	A
Eng. Phase	Purpose of Distribution (POD)	Purpose of Issue (POI)	Owner's Action

THIS DOCUMENT IS THE PROPERTY OF SPIC. IT IS CONFIDENTIAL AND ALL RIGHTS RESERVED. NEITHER THE WHOLE NOR PART OF THIS DOCUMENT MAY BE DISCLOSED TO ANY THIRD PARTY, REPRODUCED, STORED IN ANY RETRIEVAL SYSTEM OR TRANSMITTED IN ANY FORM OR BY ANY MEANS WITHOUT THE PRIOR WRITTEN CONSENT OF SPIC.

--	--	