



1205-00-HV-DWG-042

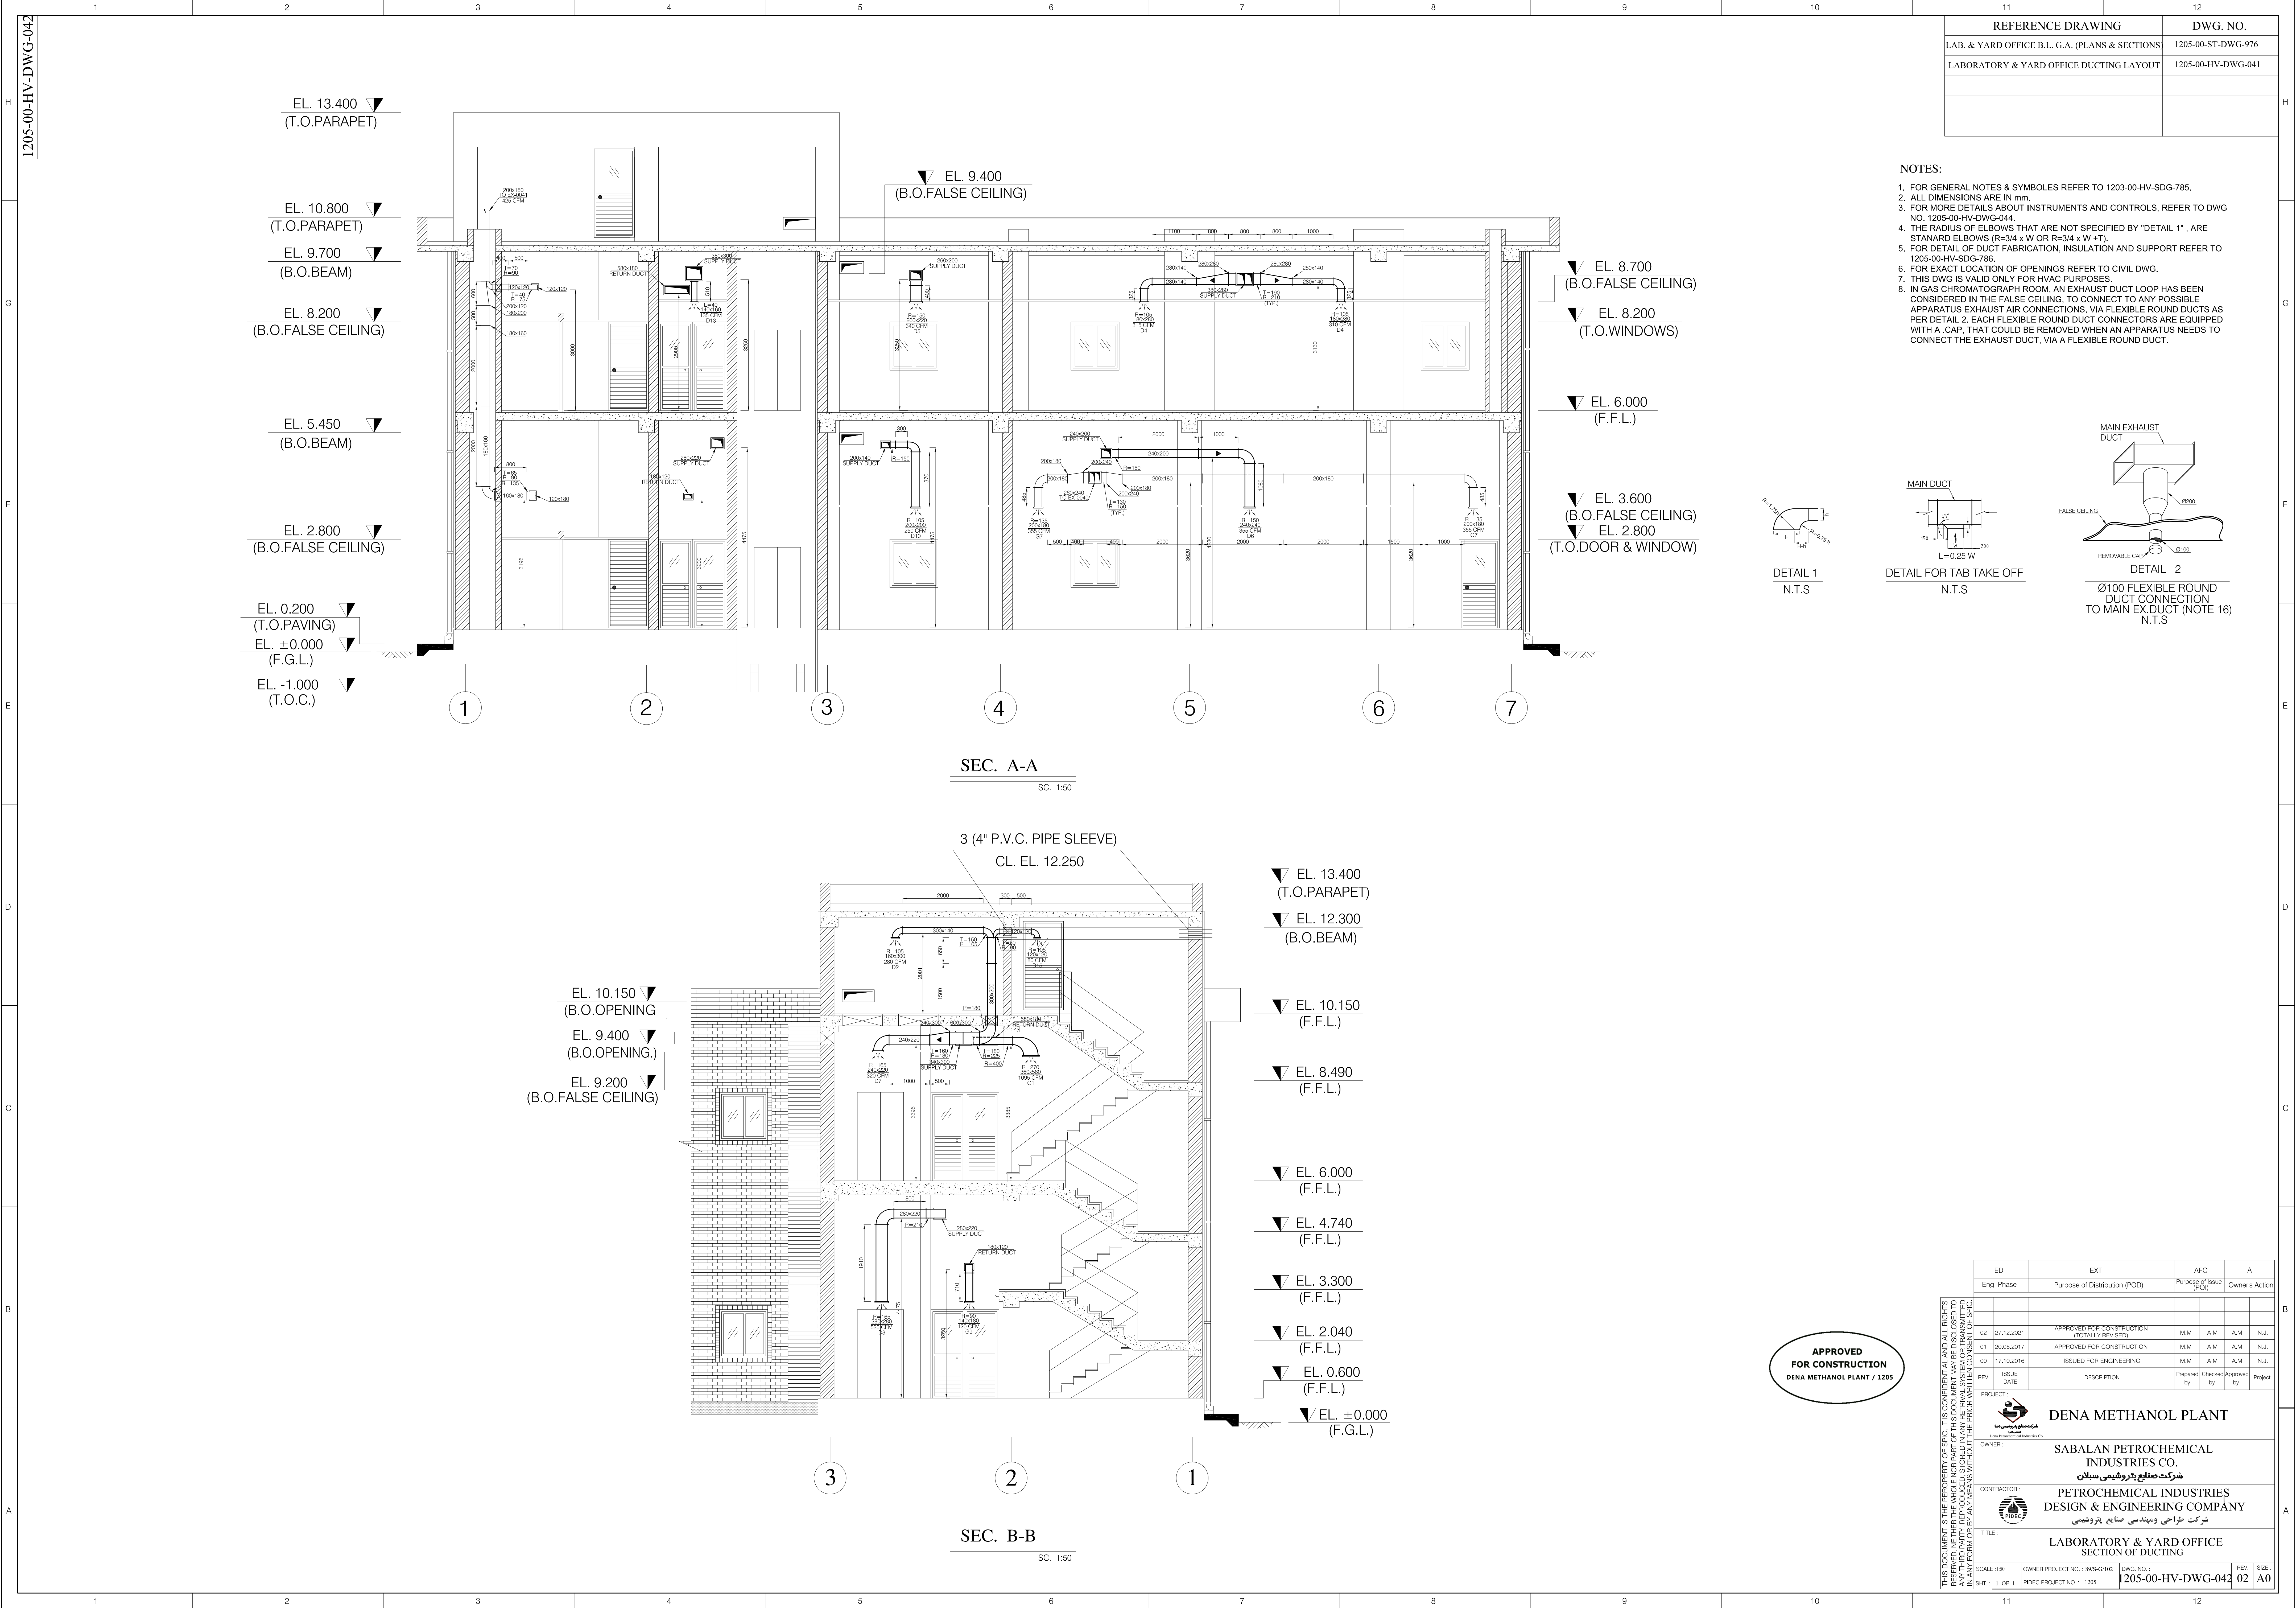

- NOTES:
- FOR GENERAL NOTES & SYMBOLS REFER TO 1203-00-HV-SDG-785.
 - ALL DIMENSIONS ARE IN mm.
 - FOR MORE DETAILS ABOUT INSTRUMENTS AND CONTROLS, REFER TO DWG NO. 1205-00-HV-DWG-044.
 - THE RADIUS OF ELBOWS THAT ARE NOT SPECIFIED BY "DETAIL 1", ARE STANDARD ELBOWS (R=3/4 x W OR R=3/4 x W + T).
 - FOR DETAIL OF DUCT FABRICATION, INSULATION AND SUPPORT REFER TO 1205-00-HV-SDG-786.
 - FOR EXACT LOCATION OF OPENINGS REFER TO CIVIL DWG.
 - THIS DWG IS VALID ONLY FOR HVAC PURPOSES.
 - IN GAS CHROMATOGRAPH ROOM, AN EXHAUST DUCT LOOP HAS BEEN CONSIDERED IN THE FALSE CEILING, TO CONNECT TO ANY POSSIBLE APPARATUS EXHAUST AIR CONNECTIONS, VIA FLEXIBLE ROUND DUCTS AS PER DETAIL 2. EACH FLEXIBLE ROUND DUCT CONNECTORS ARE EQUIPPED WITH A CAP, THAT COULD BE REMOVED WHEN AN APPARATUS NEEDS TO CONNECT THE EXHAUST DUCT, VIA A FLEXIBLE ROUND DUCT.

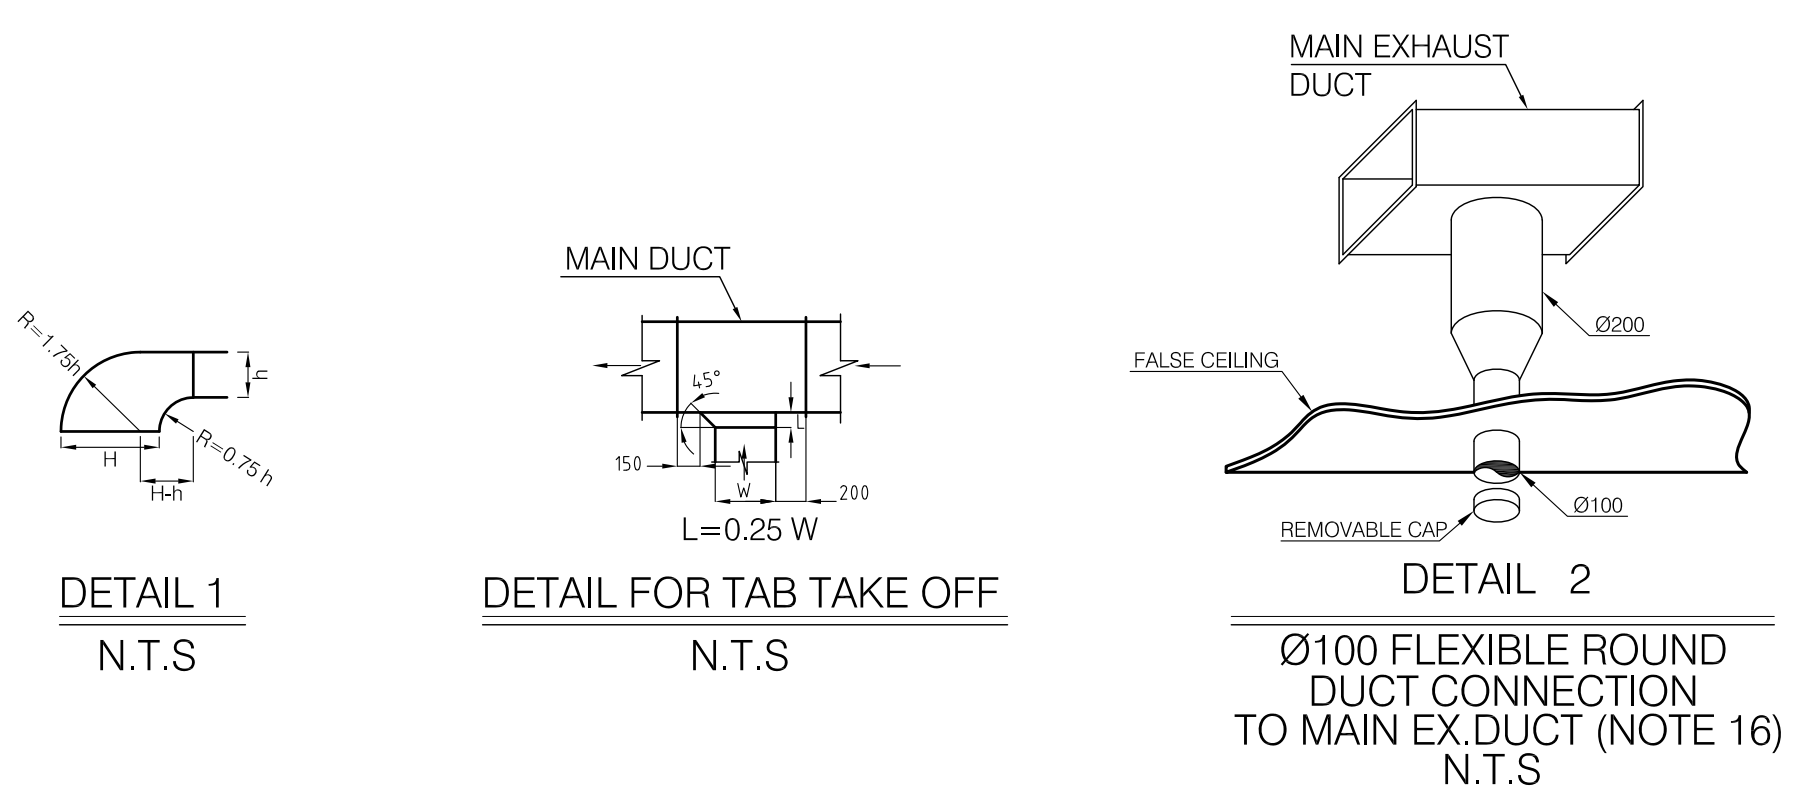

APPROVED
FOR CONSTRUCTION
DENA METHANOL PLANT / 1205

ED	EXT	AFC	A
Eng. Phase	Purpose of Distribution (POD)	Purpose of Issue (POI)	Owner's Action
02	27.12.2021	APPROVED FOR CONSTRUCTION (TOTALLY REVISED)	M.M. A.M. A.M. N.J.
01	20.05.2017	APPROVED FOR CONSTRUCTION	M.M. A.M. A.M. N.J.
00	17.10.2016	ISSUED FOR ENGINEERING	M.M. A.M. A.M. N.J.
REV.	DATE	DESCRIPTION	Prepared by Checked by Approved by Project

PROJECT:		DENA METHANOL PLANT		
				
OWNER:		SABALAN PETROCHEMICAL INDUSTRIES CO. شرکت صنایع پتروشیمی سیلان		
CONTRACTOR:		PETROCHEMICAL INDUSTRIES DESIGN & ENGINEERING COMPANY شرکت طراحی و مهندسی صنایع پتروشیمی		
TITLE:		LABORATORY & YARD OFFICE SECTION OF DUCTING		
SCALE: 1:50	OWNER PROJECT NO.: 99/S-G-102	DWG. NO.: 1205-00-HV-DWG-042	REV. 02	SDE. A0
SHT.: 1 OF 1	PROJEC PROJECT NO.: 1205			